


SCHIMATIC DIAGRAM FOR SAMURDHI RAILWAY SALES OUTLET

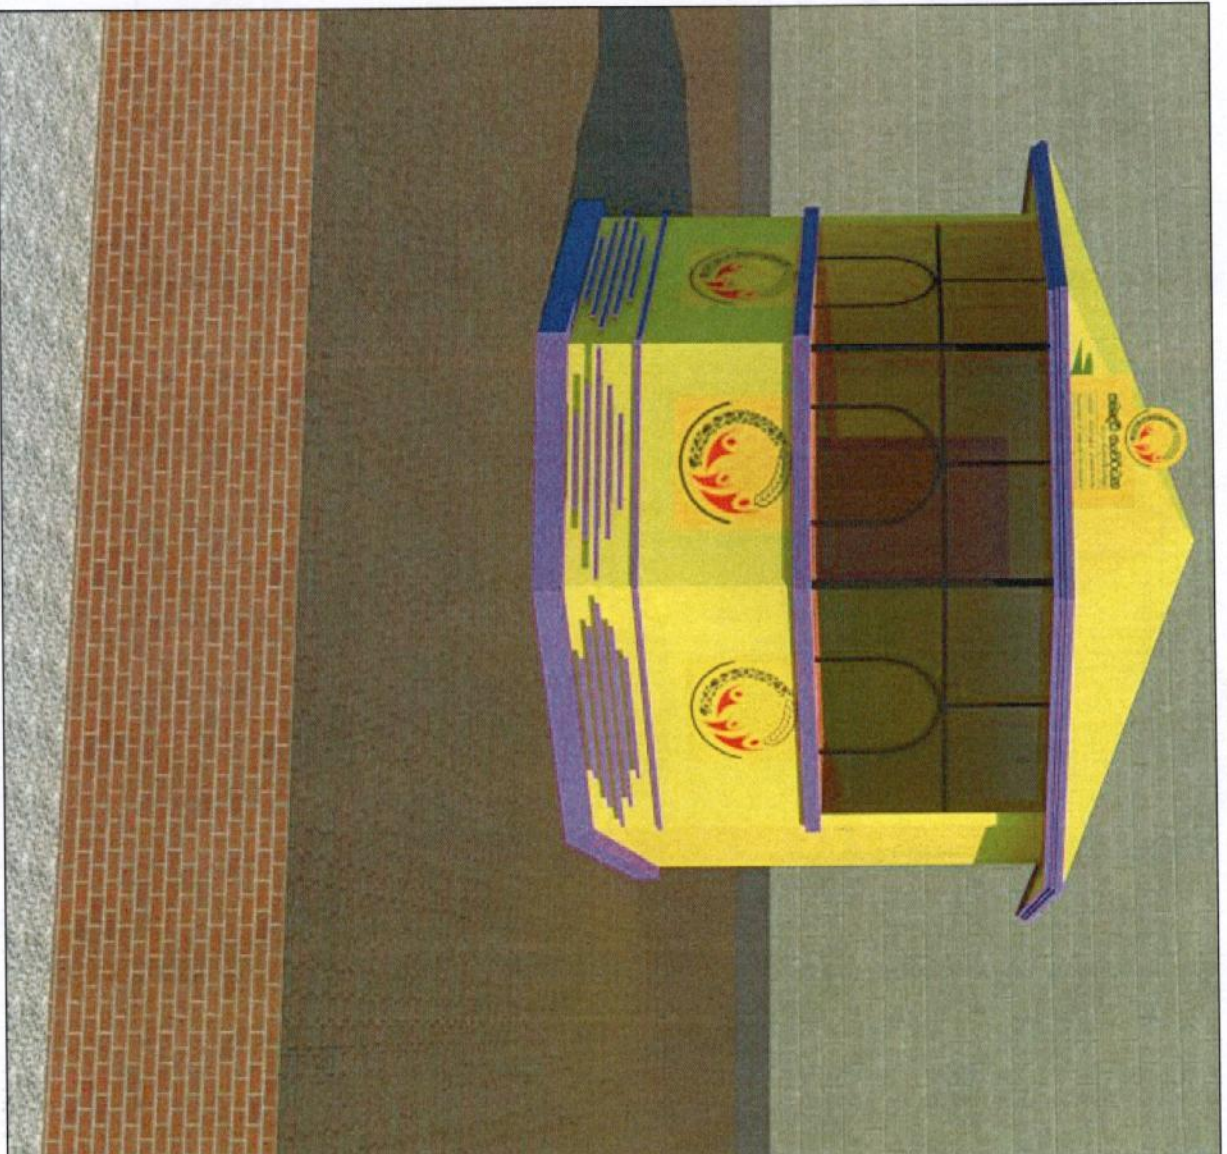

PROJECT

**SCHIMATIC DIAGRAM FOR
SAMURDHI RAILWAY
SALES OUTLET**

AREA

160.5 SQ. FT

DESIGNED BY

W.M.KUMARATUNGA
TECHNICAL MANAGER
ENGINEERING UNIT
DEPARTMENT OF SAMURDHI
DEVELOPMENT

W. M. Kumaratunga
Technical Manager
Engineering Unit
Department of Samurdhi Development
4th Floor, Setthisipaya,
Battaramulla.

DRAWN BY

H.M.RIMSAN MUHAMMED
-CIVIL ENGINEERING DAUGHTSMAN
-QUANTITY SURVEYOR


SCHIMATIC DIAGRAM FOR SAMURDHI RAILWAY SALES OUTLET

PROJECT

SCHIMATIC DIAGRAM FC
SAMURDHI RAILWAY
SALES OUTLET


AREA

160.5 SQR FT

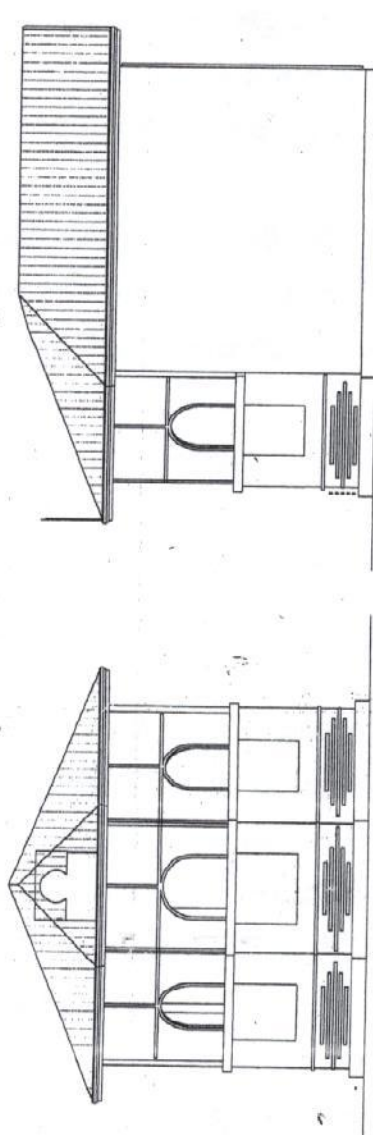


FRONT ELEVATION
SCALE 1"=4'

SIDE ELEVATION
SCALE 1"=8'

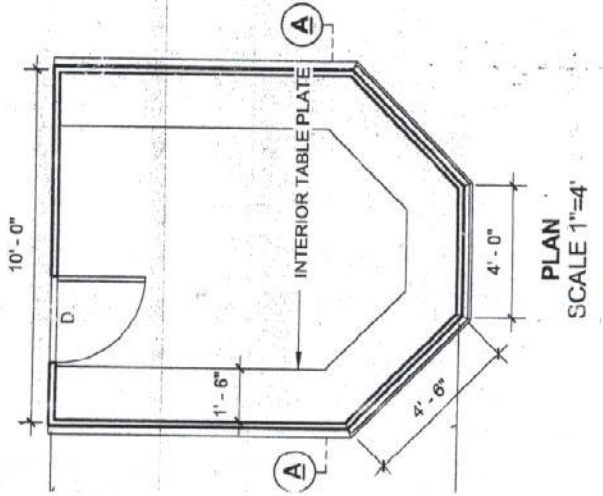

PLAN
SCALE 1"=4'

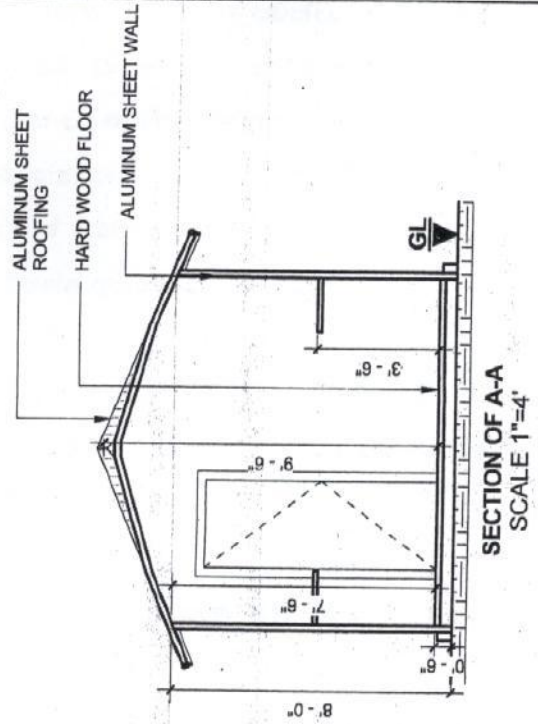

SECTION A-A
SCALE 1"=4'

DESIGNED BY

W.M.KUMARATUNGA
TECHNICAL MANAGER
ENGINEERING UNIT
DEPARTMENT OF SAMURDHI
DEVELOPMENT

W. M. Kumaratunga
Technical Manager
Engineering Unit
Department of Samurdhi Development
4th Floor, Self-sripaya
Battaramulla.

DRAWN BY

H.M.RIMSAN MUHAMME
-CIVIL ENGINEERING DAUGHTSI
-QUANTITY SURVEYOR